


SUNDANCE SOUTH SUBDIVISION

A PORTION OF THE SOUTHWEST 1/4 OF THE NORTHEAST 1/4 OF SECTION 7, TOWNSHIP 14 NORTH, RANGE 45 EAST, WILLAMETTE MERIDIAN, CITY OF PULLMAN, COUNTY OF WHITMAN, STATE OF WASHINGTON



MATCHLINE SHEET 4

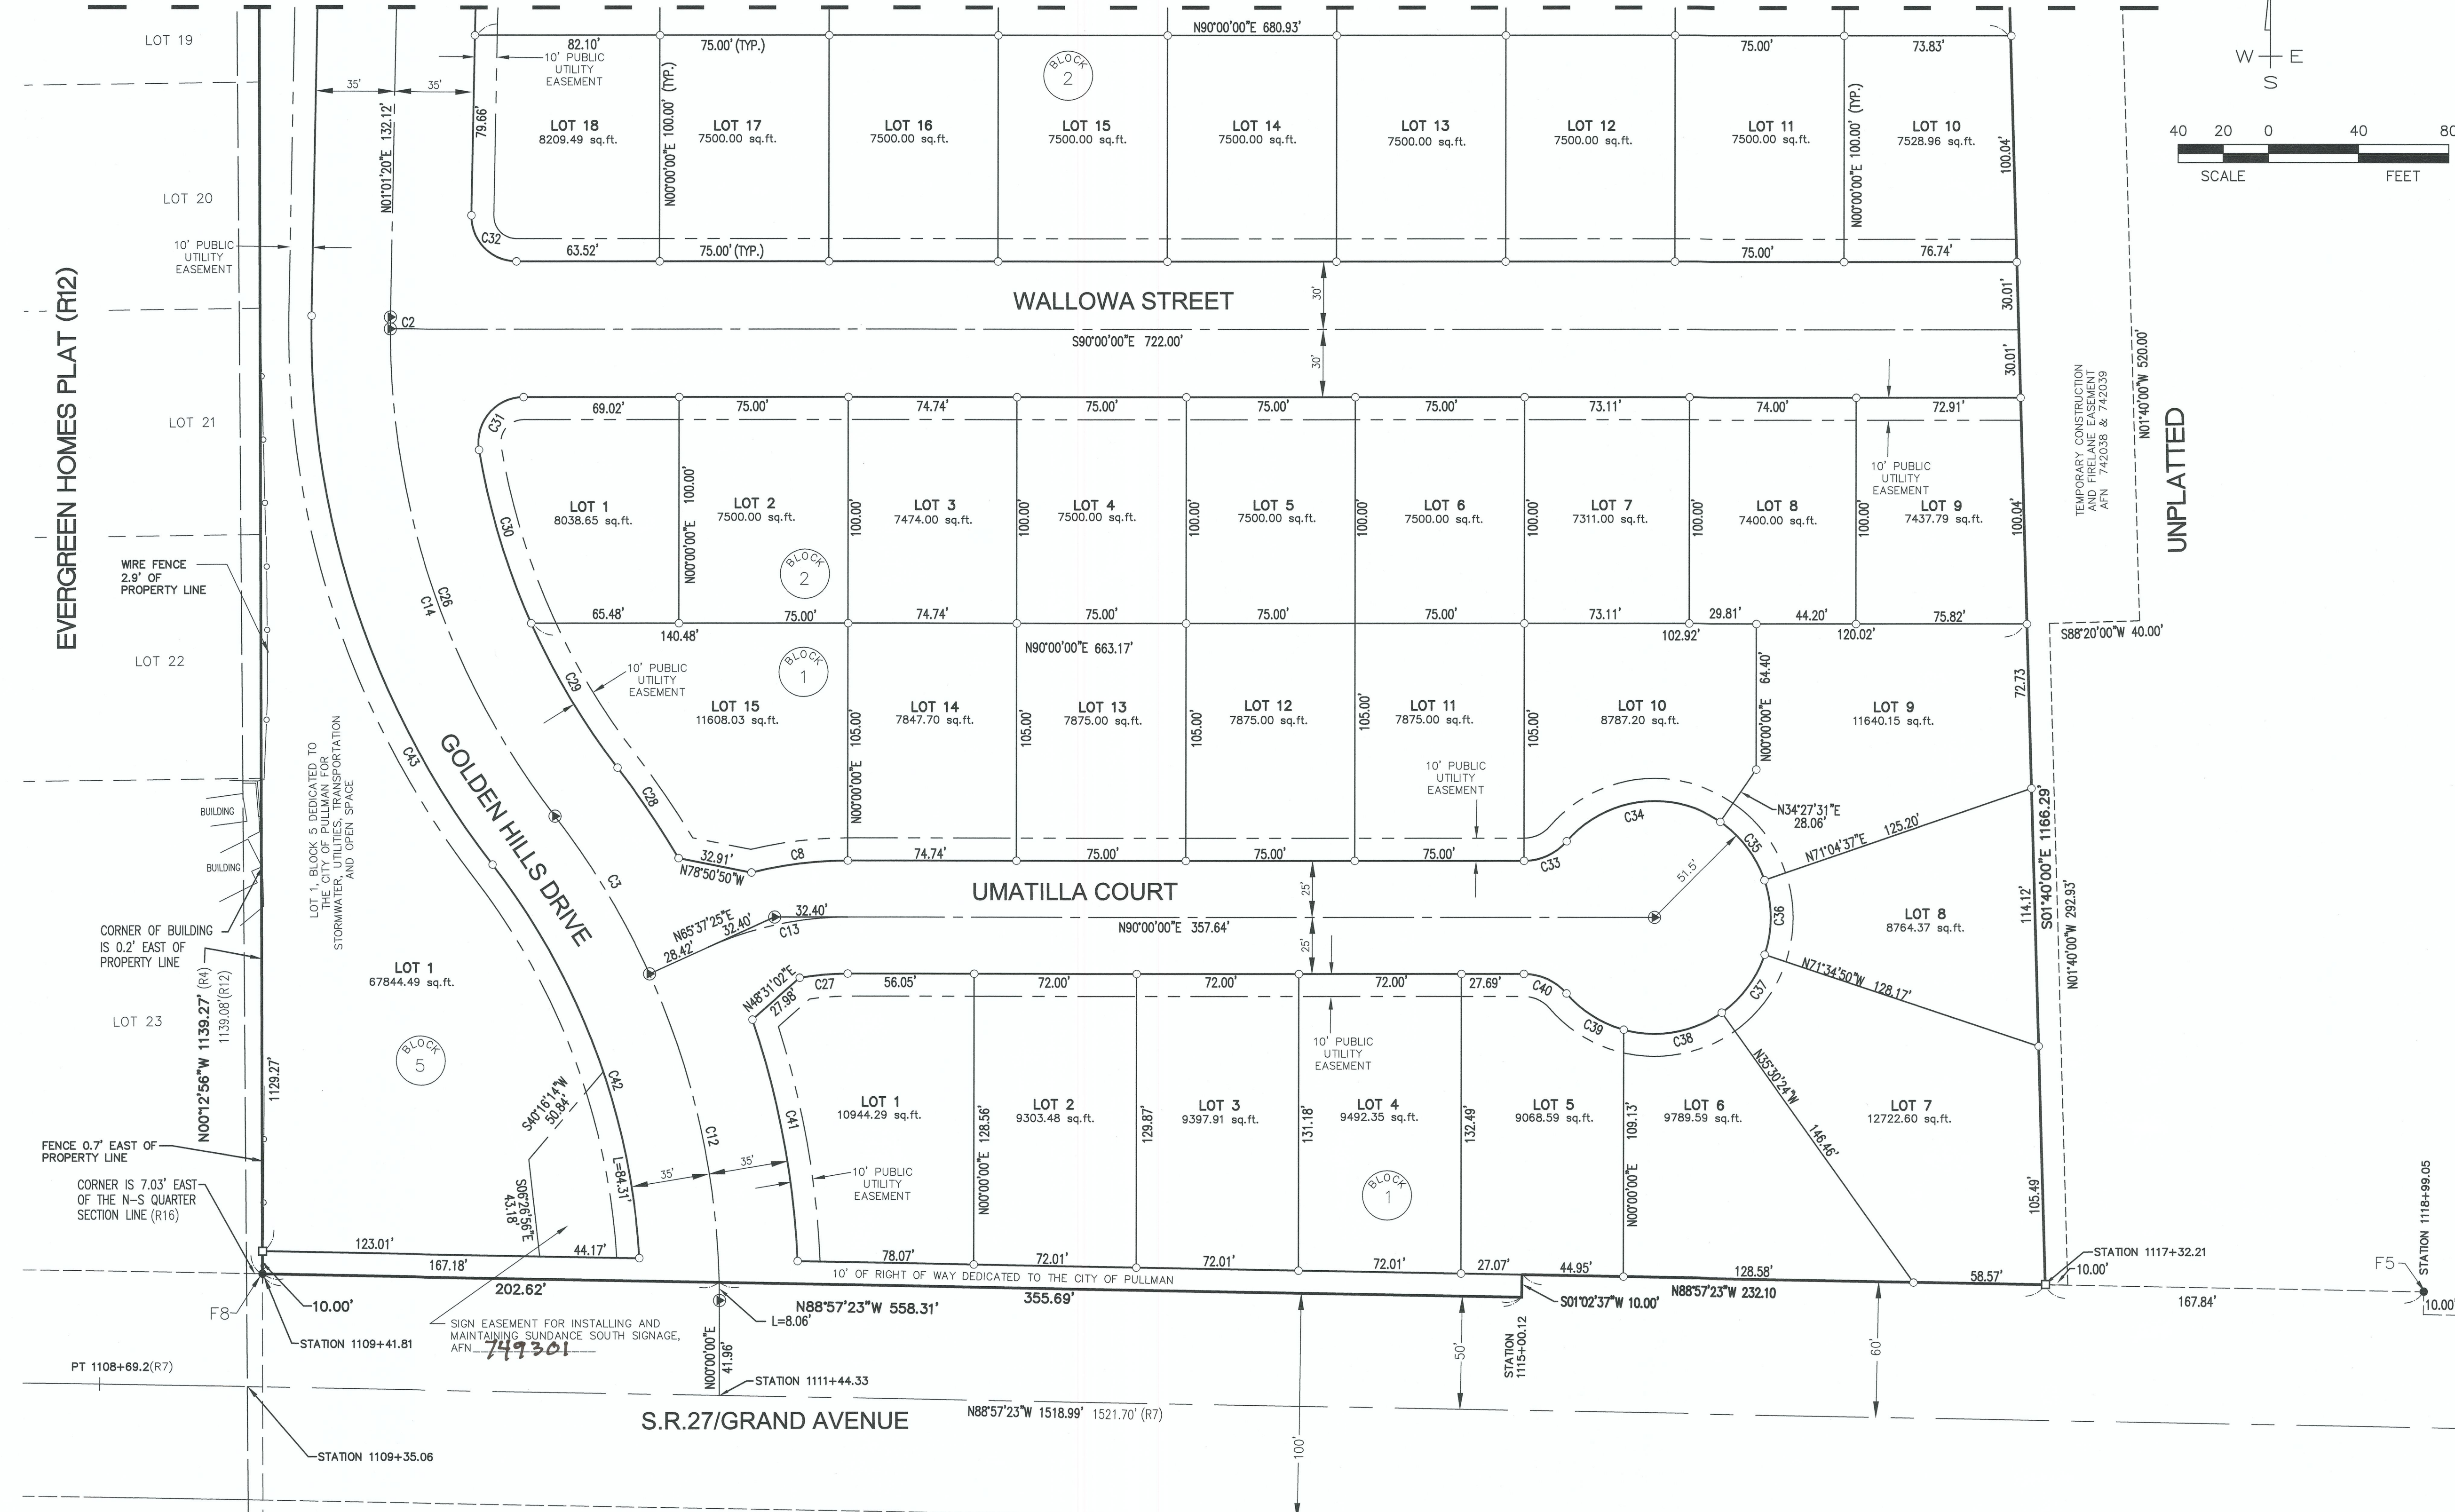

CURVE TABLE					
Curve #	Length	Radius	Delta	Chord Length	Chord Bearing
C1	142.88	500.00	01°16'22"21"	142.39	N16°22'59"W
C2	5.22	350.00	00°51'14"	5.22	S00°35'43"W
C3	81.68	350.00	13°22'19"	81.50	N31°03'44"E
C4	165.83	500.00	19°00'09"	165.07	N01°18'15"E
C5	42.92	300.00	00°8'11"49"	42.88	N85°54'06"E
C6	39.34	275.00	00°8'11"49"	39.31	S85°54'06"W
C7	46.50	325.00	00°8'11"49"	46.46	S85°54'06"W
C8	43.15	175.00	14°07'42"	43.04	N82°56'09"E
C9	119.81	535.00	01°24'53"	119.56	N18°09'13"W
C10	287.10	465.00	03°22'30"	282.56	N06°52'55"W
C11	85.38	500.00	00°9'47'00"	85.27	S05°54'50"W
C12	148.91	350.00	02°42'23"35"	147.79	N12°11'17"W
C13	63.82	150.00	02°42'23"35"	63.34	S77°48'43"W
C14	236.83	350.00	03°46'13"	232.34	S18°21'47"E
C15	56.58	300.00	01°04'48'20"	56.49	S84°35'50"E
C16	110.12	535.00	01°14'36"	109.93	N01°39'25"E
C17	30.36	535.00	00°31'50'07"	30.36	N09°10'46"E
C18	12.45	25.00	02°32'16"	12.32	N75°43'52"W
C19	35.22	51.50	03°11'17"	34.54	S81°03'23"E
C20	46.64	51.50	05°15'24"6"	45.05	N53°24'36"E
C21	53.12	51.50	05°06'16"	50.80	N02°04'55"W
C22	44.51	51.50	04°31'43"	43.14	N56°23'36"W
C23	66.03	51.50	07°32'27"49"	61.60	S62°06'58"W
C24	18.31	25.00	04°15'16"	17.90	N46°21'41"E
C25	9.89	25.00	02°23'39"41"	9.82	N78°40'09"E
C26	231.62	350.00	37°54'59"	227.42	S18°47'24"E
C27	21.34	125.00	00°46'54"	21.31	S85°06'33"W
C28	48.43	385.00	00°71'22'27"	48.40	N34°08'40"W
C29	74.65	315.00	01°33'44"	74.48	S30°57'32"E
C30	80.34	315.00	01°43'46"	80.12	S16°51'45"E
C31	34.75	20.00	09°33'21"	30.54	S40°13'20"W
C32	31.42	20.00	09°00'00"	28.28	S34°11'40"E
C33	21.46	25.00	04°9'11'13"	20.81	N65°24'24"E
C34	75.18	51.50	08°33'43"	68.68	S82°38'09"W
C35	32.91	51.50	03°37'06"	32.36	N37°13'56"W
C36	33.57	51.50	03°20'33"	32.97	N00°15'07"W
C37	32.42	51.50	03°04'26"	31.89	N36°27'23"E
C38	45.66	51.50	05°04'48'03"	44.18	N79°53'37"E
C39	30.46	51.50	03°35'43"	30.02	S57°45'34"E
C40	21.46	25.00	04°9'11'13"	20.81	N65°24'24"W
C41	109.05	385.00	01°16'13'43"	108.68	N10°42'29"W
C42	188.82	315.00	03°42'04"	186.00	N20°34'33"W
C43	260.52	385.00	03°46'13"	255.58	S18°21'47"E
C44	91.35	535.00	00°9'47'00"	91.24	N05°54'50"E
C45	31.42	20.00	90°00'00"	28.28	S34°11'40"E
C46	50.92	270.00	10°48'20"	50.84	S84°35'50"E
C47	47.48	330.00	08°14'38"	47.44	S83°18'58"E
C48	31.42	20.00	90°00'00"	28.28	S55°48'20"W
C49	79.40	465.00	9°47'00"	79.30	S05°54'50"W
C50	14.74	330.00	2°33'35"	14.74	S88°43'12"E

ACCURACY STATEMENT (WAC 332-130-100)

This survey was performed using a Leica TS15P, 3-Second Total Station and a Leica GS14 Performance SmarAntenna for a combination of field traverse and GPS survey methods to meet or exceed the required standards for land boundary surveys per WAC 332-130-090.

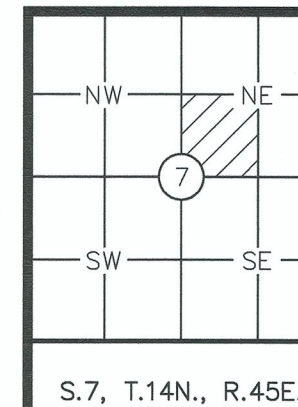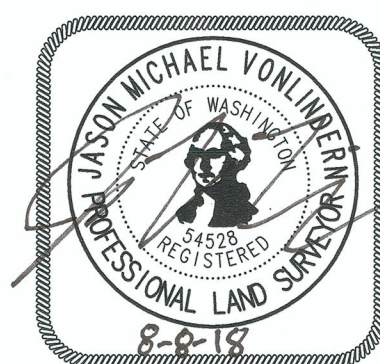

Parametrix
ENGINEERING · PLANNING · ENVIRONMENTAL SCIENCES
245 E MAIN STREET | PULLMAN, WA 99163
P 509.334.5115 WWW.PARAMETRIX.COM

DATE: 08-10-18
FIELD CREW: CBW
DWN: JMV CK'D: DWC
PROJ #: 387-7822-001
DWG: PL7822001-PLAT

SHEET

3

OF 4

SUNDANCE SOUTH SUBDIVISION