
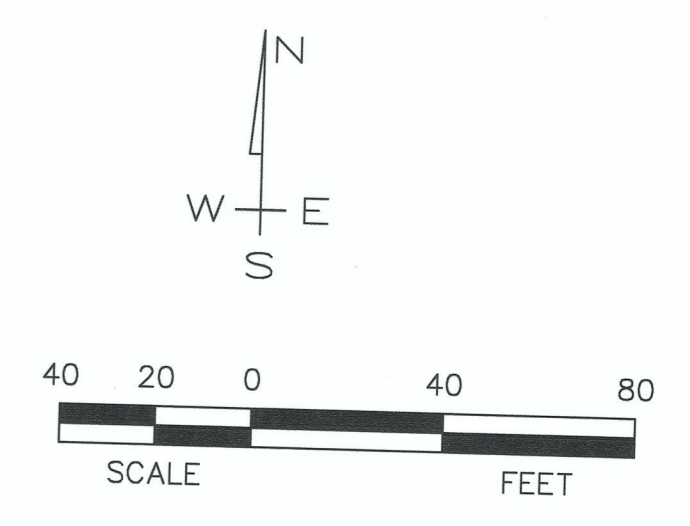


SUNDANCE SOUTH SUBDIVISION

A PORTION OF THE SOUTHWEST 1/4 OF THE NORTHEAST 1/4 OF SECTION 7, TOWNSHIP 14 NORTH, RANGE 45 EAST, WILLAMETTE MERIDIAN, CITY OF PULLMAN, COUNTY OF WHITMAN, STATE OF WASHINGTON

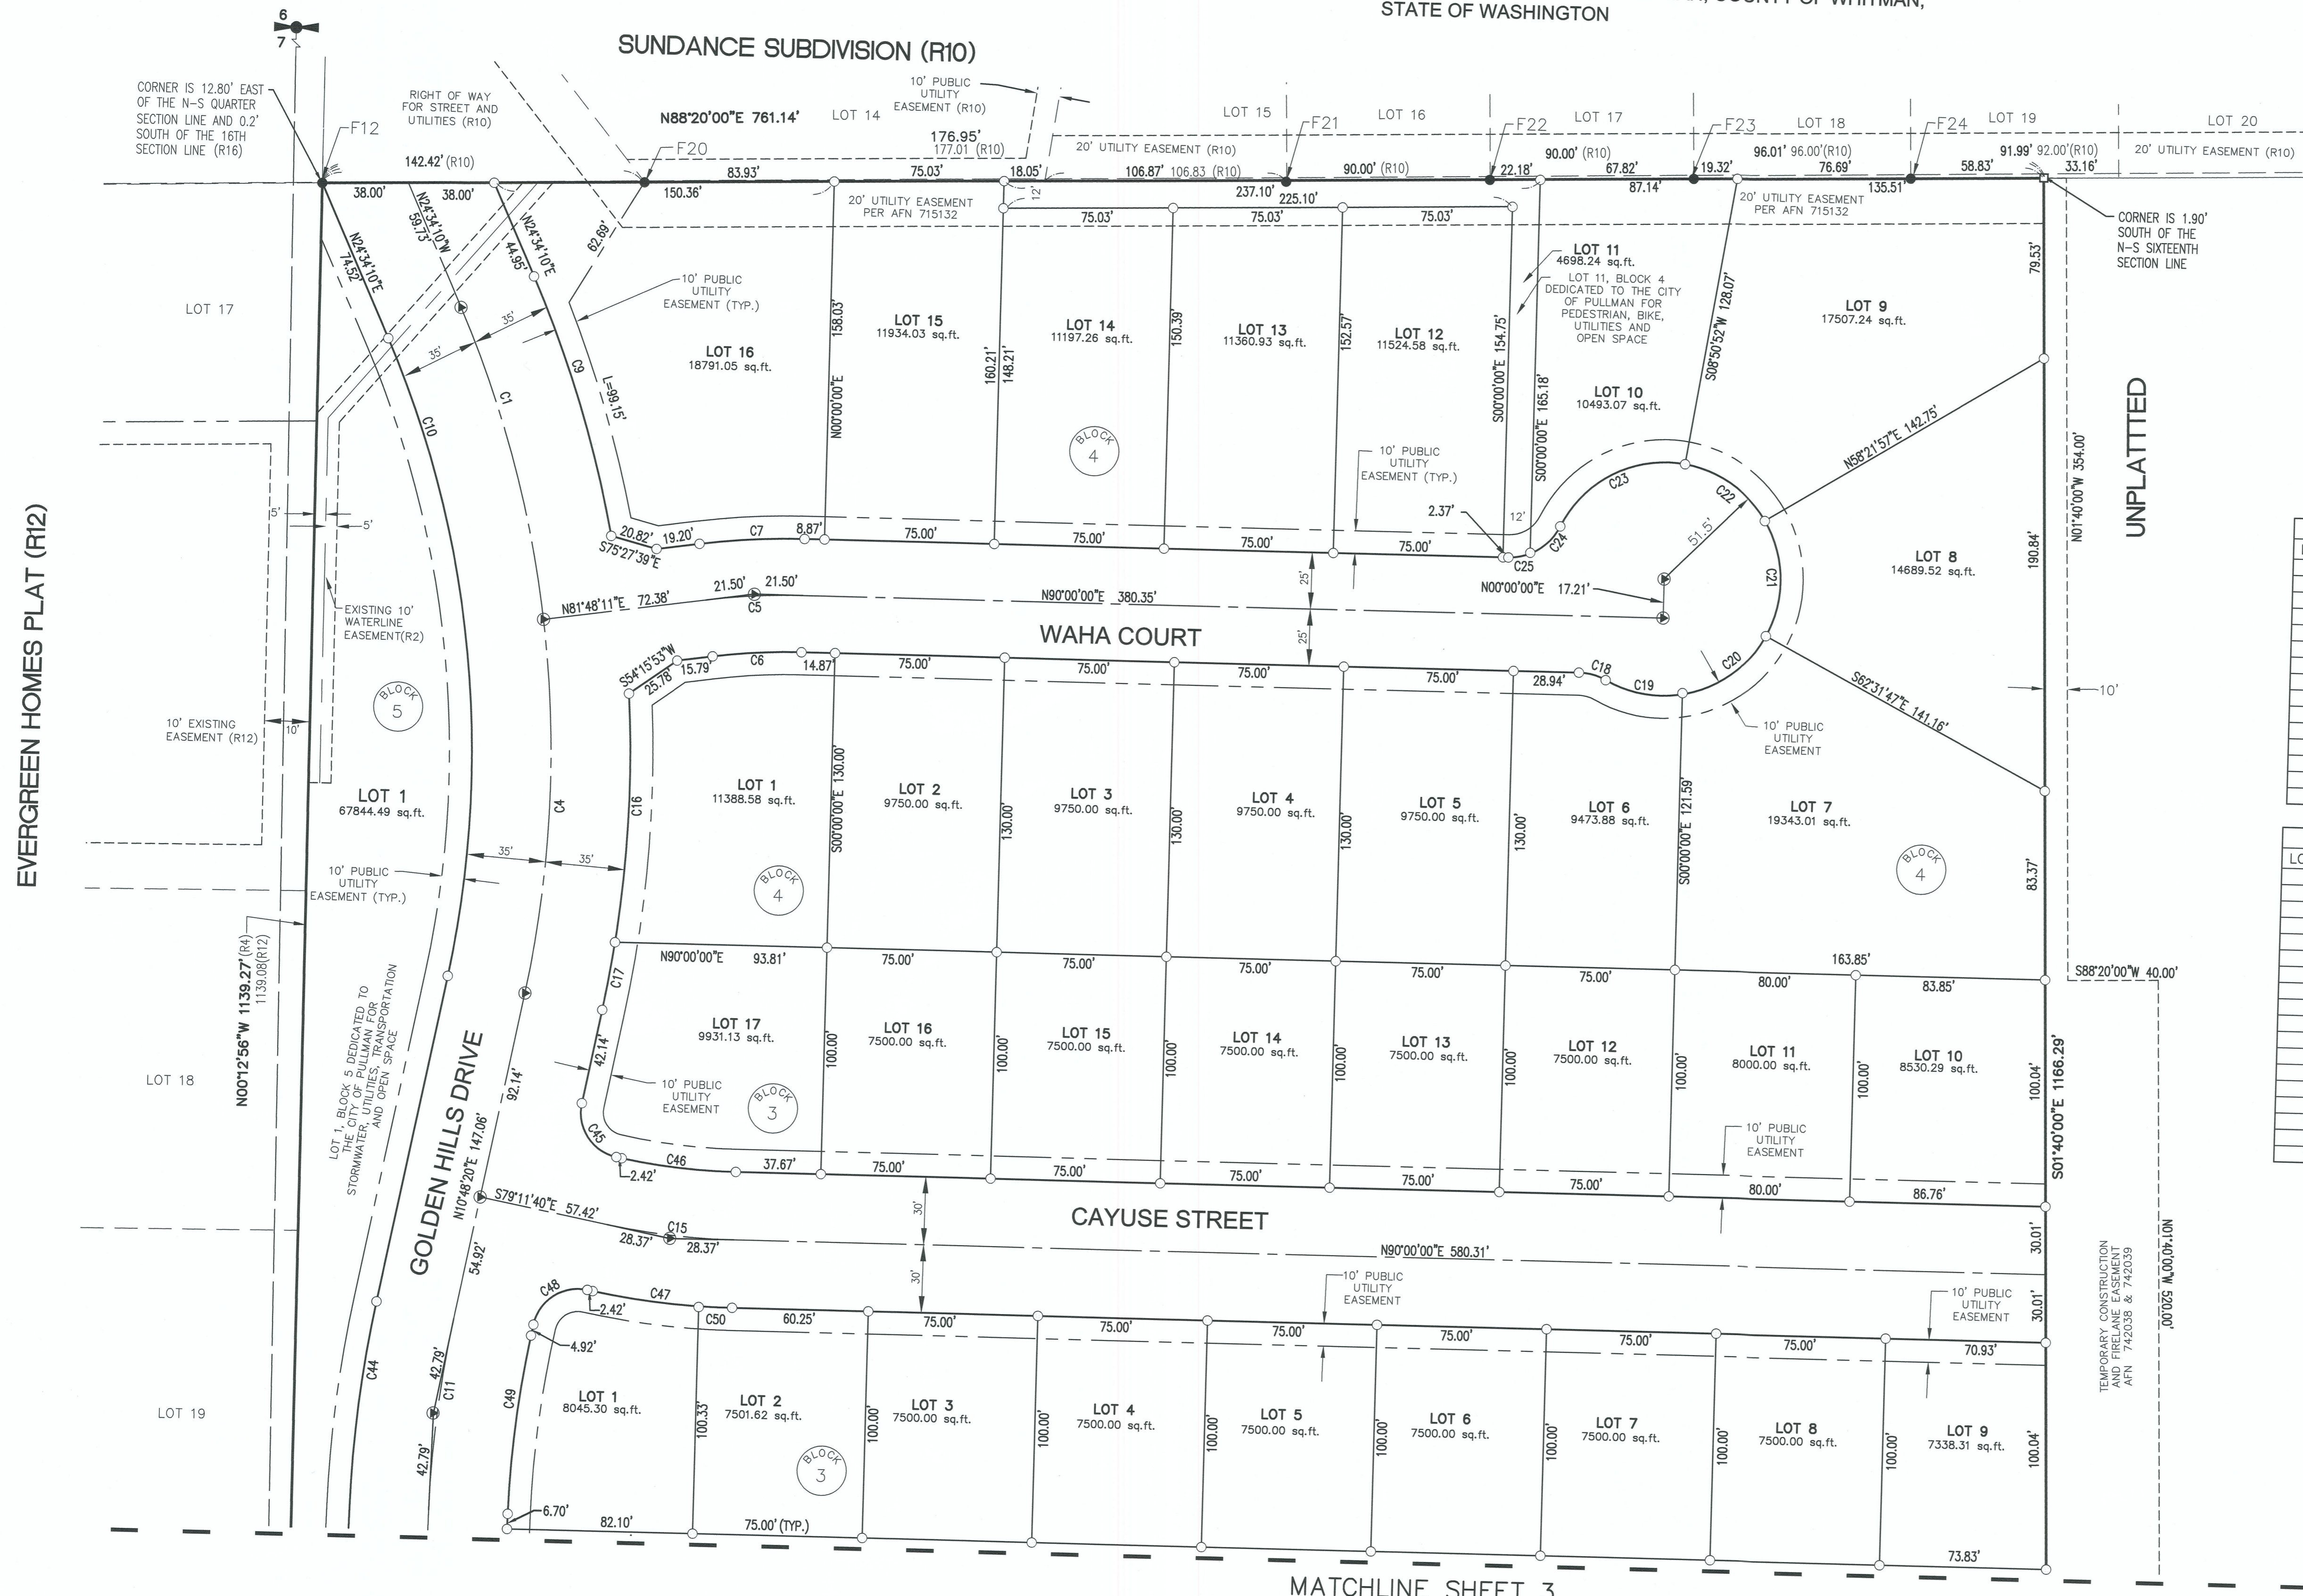

PRELIMINARY STREET NUMBERS:
 (NOTE: THESE NUMBERS ARE REQUIRED TO APPEAR ON PLAT. CORRECTED NUMBERS MUST BE OBTAINED FROM THE CITY OF PULLMAN, DURING THE BUILDING PERMIT PROCESS.)

BLOCK 1			
LOT No.	No.	DIR.	STREET NAME
1	645	SW	UMATILLA COURT
2	625	SW	UMATILLA COURT
3	605	SW	UMATILLA COURT
4	595	SW	UMATILLA COURT
5	575	SW	UMATILLA COURT
6	565	SW	UMATILLA COURT
7	555	SW	UMATILLA COURT
8	550	SW	UMATILLA COURT
9	560	SW	UMATILLA COURT
10	580	SW	UMATILLA COURT
11	590	SW	UMATILLA COURT
12	600	SW	UMATILLA COURT
13	620	SW	UMATILLA COURT
14	640	SW	UMATILLA COURT
15	650	SW	UMATILLA COURT

BLOCK 3			
LOT No.	No.	DIR.	STREET NAME
1	675	SW	CAYUSE STREET
2	655	SW	CAYUSE STREET
3	635	SW	CAYUSE STREET
4	625	SW	CAYUSE STREET
5	605	SW	CAYUSE STREET
6	595	SW	CAYUSE STREET
7	575	SW	CAYUSE STREET
8	555	SW	CAYUSE STREET
9	535	SW	CAYUSE STREET
10	540	SW	CAYUSE STREET
11	560	SW	CAYUSE STREET
12	580	SW	CAYUSE STREET
13	590	SW	CAYUSE STREET
14	610	SW	CAYUSE STREET
15	630	SW	CAYUSE STREET
16	640	SW	CAYUSE STREET
17	660	SW	CAYUSE STREET

BLOCK 2			
LOT No.	No.	DIR.	STREET NAME
1	675	SW	WALLOWA STREET
2	655	SW	WALLOWA STREET
3	635	SW	WALLOWA STREET
4	615	SW	WALLOWA STREET
5	605	SW	WALLOWA STREET
6	585	SW	WALLOWA STREET
7	565	SW	WALLOWA STREET
8	555	SW	WALLOWA STREET
9	535	SW	WALLOWA STREET
10	540	SW	WALLOWA STREET
11	550	SW	WALLOWA STREET
12	570	SW	WALLOWA STREET
13	590	SW	WALLOWA STREET
14	610	SW	WALLOWA STREET
15	620	SW	WALLOWA STREET
16	640	SW	WALLOWA STREET
17	660	SW	WALLOWA STREET
18	680	SW	WALLOWA STREET



BLOCK 4			
LOT No.	No.	DIR.	STREET NAME
1	665	SW	WAHA COURT
2	645	SW	WAHA COURT
3	625	SW	WAHA COURT
4	605	SW	WAHA COURT
5	595	SW	WAHA COURT
6	575	SW	WAHA COURT
7	555	SW	WAHA COURT
8	550	SW	WAHA COURT
9	560	SW	WAHA COURT
10	570	SW	WAHA COURT
11	580	SW	WAHA COURT
12	590	SW	WAHA COURT
13	610	SW	WAHA COURT
14	630	SW	WAHA COURT
15	650	SW	WAHA COURT
16	670	SW	WAHA COURT

BLOCK 5			
LOT No.	No.	DIR.	STREET NAME
1	1700	SW	GOLDEN HILLS DRIVE

EVERGREEN HOMES PLAT (R12)

UNPLATTED

MATCHLINE SHEET 3

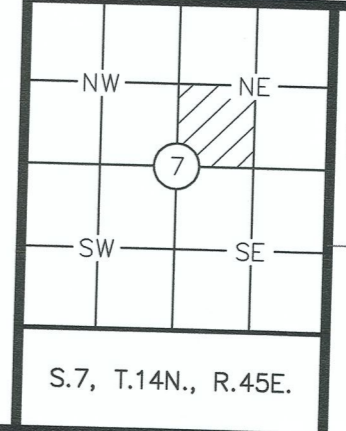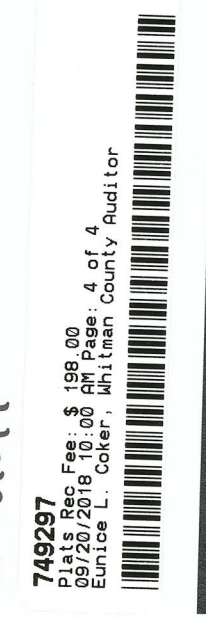

Parametrix
 ENGINEERING, PLANNING, ENVIRONMENTAL SCIENCES
 245 E MAIN STREET | PULLMAN, WA 99163
 P.509.334.5115 WWW.PARAMETRIX.COM

DATE: 08-10-18
 FIELD CREW: CBW
 DWN: JMV CK'D: DWC
 PROJ.#: 387-7822-001
 DWG: PL7822001-PLAT

SHEET 4 OF 4

S.7, T.14N., R.45E. **SUNDANCE SOUTH SUBDIVISION**